


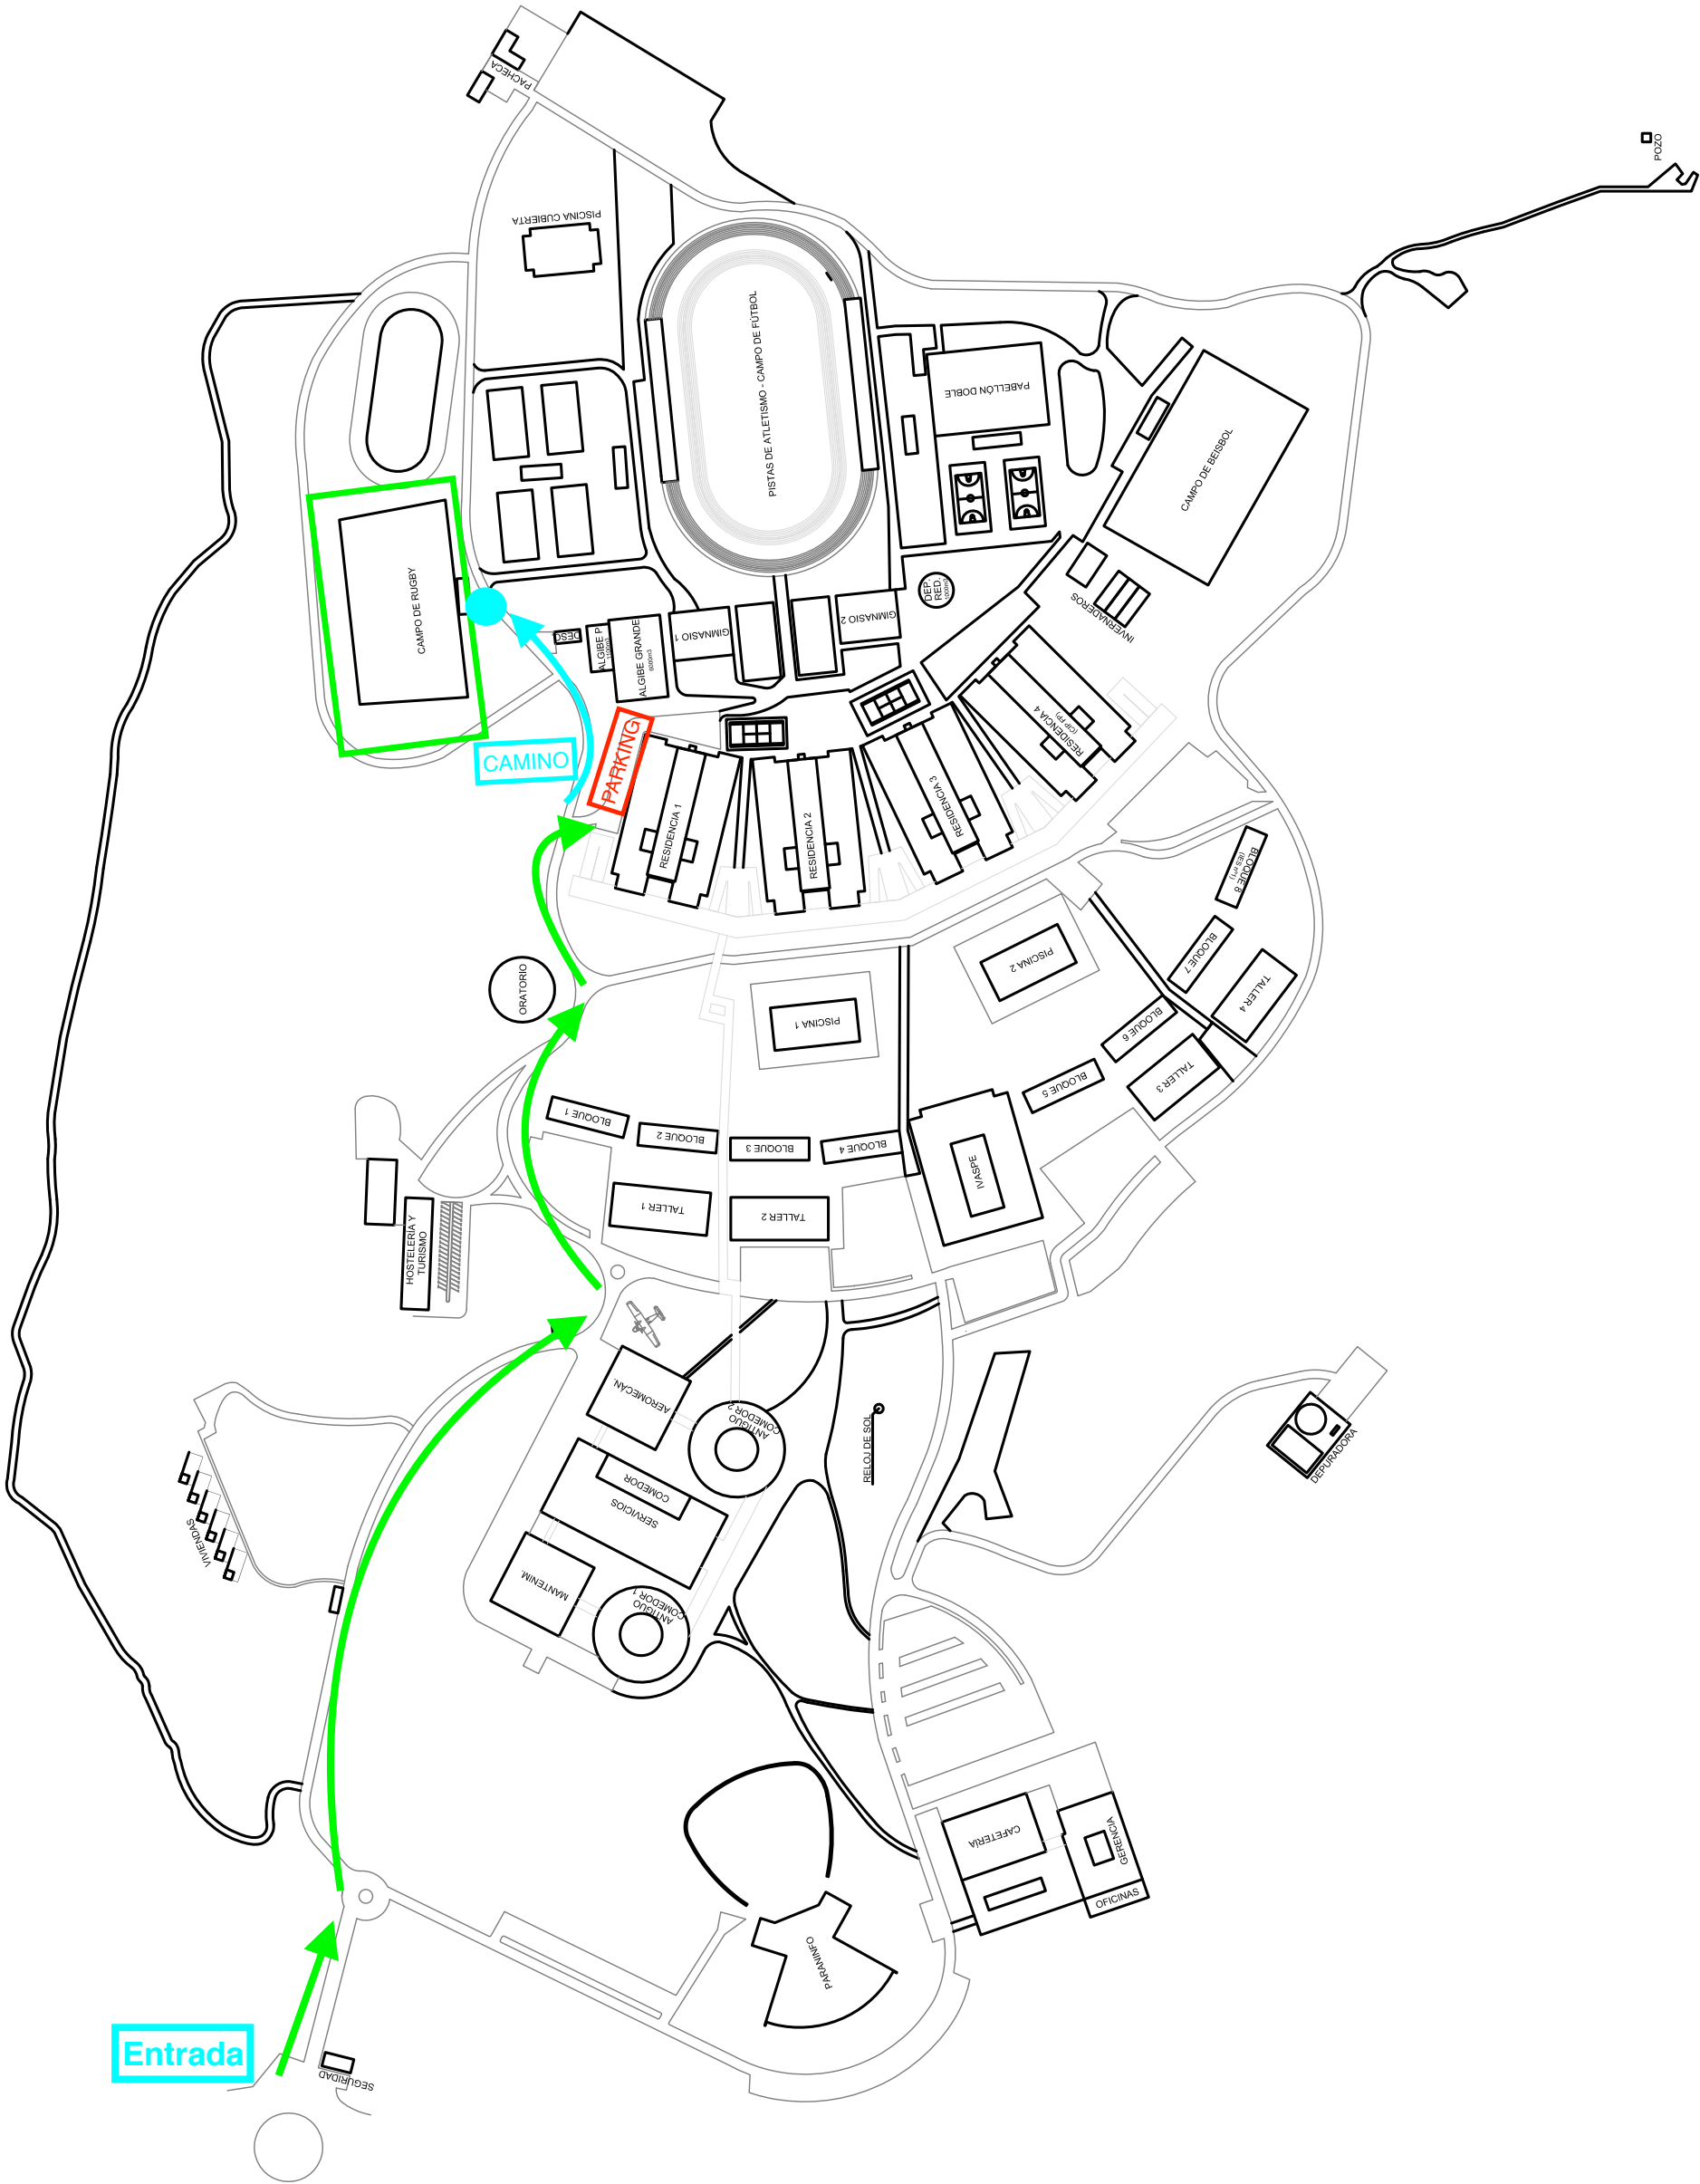

Entrada

CAMINO

PARKING